




NIPIGION MEMORIAL DISTRICT HOSPITAL SEWER REALIGNMENT NIPIGION, ONTARIO

SHEET INDEX - MUNICIPAL

C00.00	COVER SHEET
C01.00	GENERAL NOTES AND DETAILS
C02.00	DEMOLITION SITE PLAN
C03.00	PROPOSED OVERALL SITE PLAN
C04.00	PLAN AND PROFILE STA 1+000 TO STA 1+110
C04.01	PLAN AND PROFILE STA 1+105 TO STA 1+240
C04.02	PLAN AND PROFILE STA 1+240 TO STA 1+360

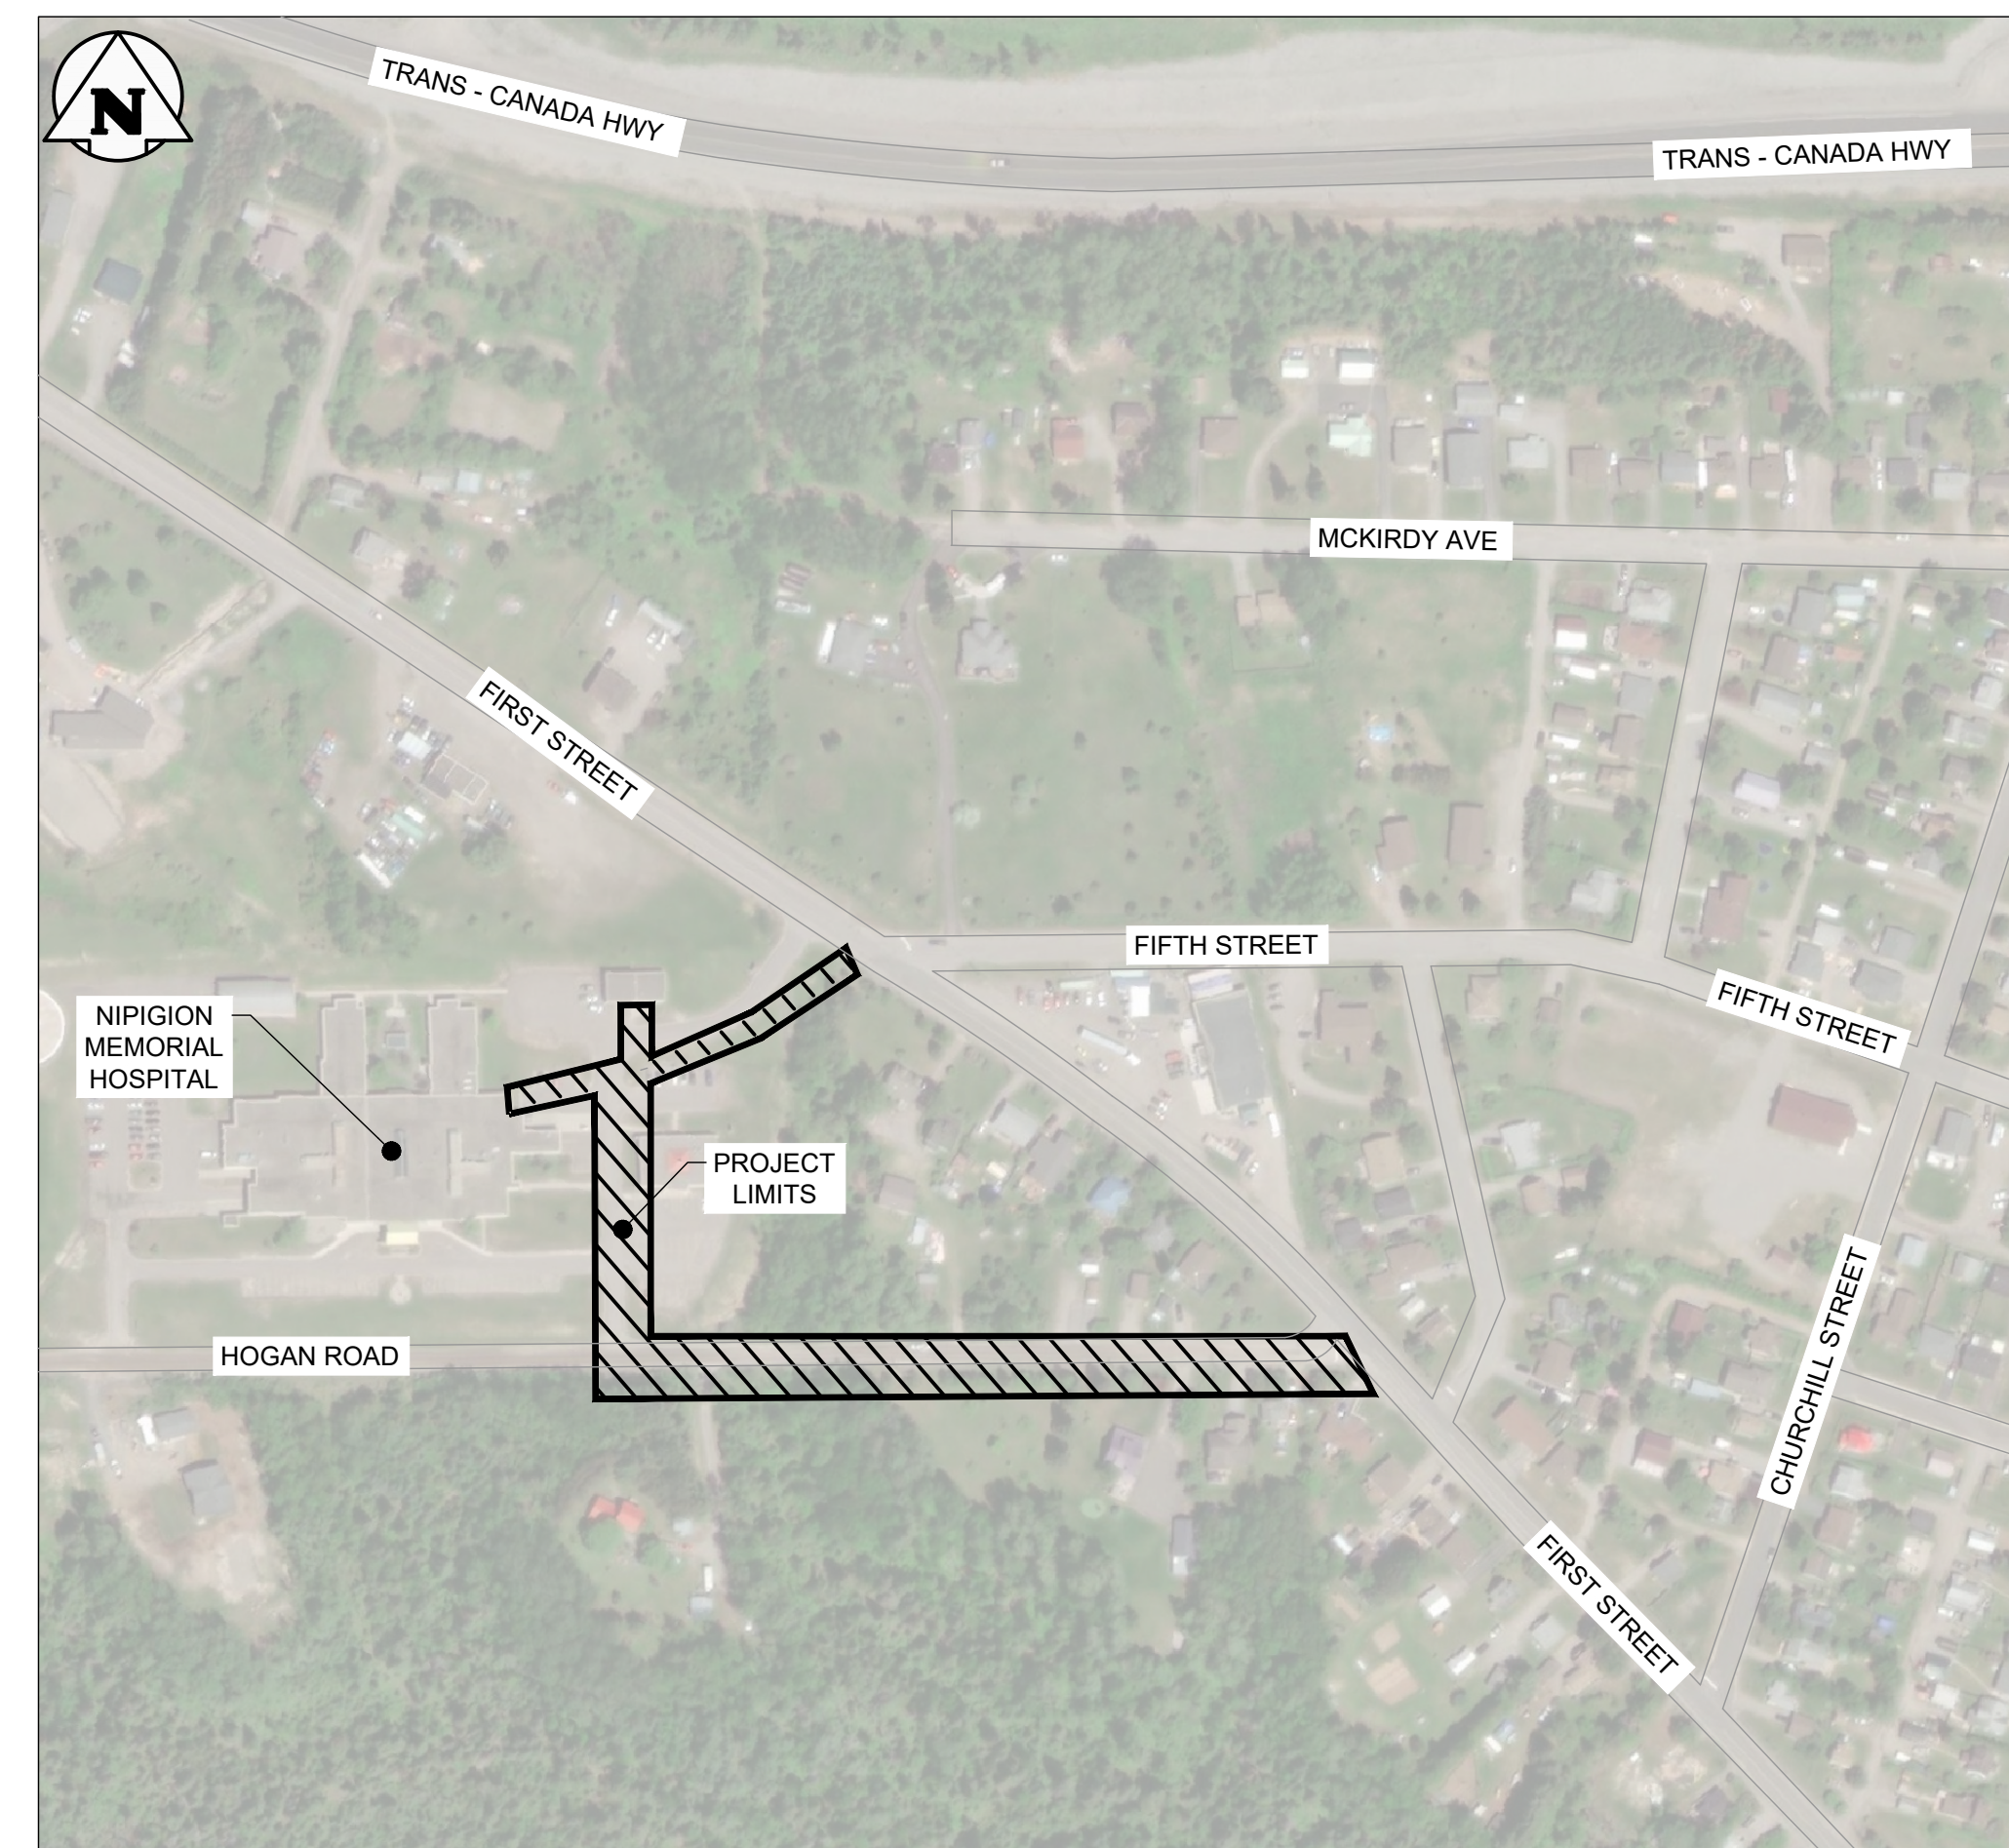

LOCATION PLAN
1:1250